


© J.C.White Geomatics Limited
 Copyright and other intellectual property rights in this drawing remain the property of J.C.White Geomatics Limited. The plans may not be copied, used or passed to any third party for any other purpose without the express consent of J.C.White Geomatics Limited.
 Reproduced from Ordnance Survey Data © Crown Copyright July 2013
 All rights reserved. Licence Number 100020429.

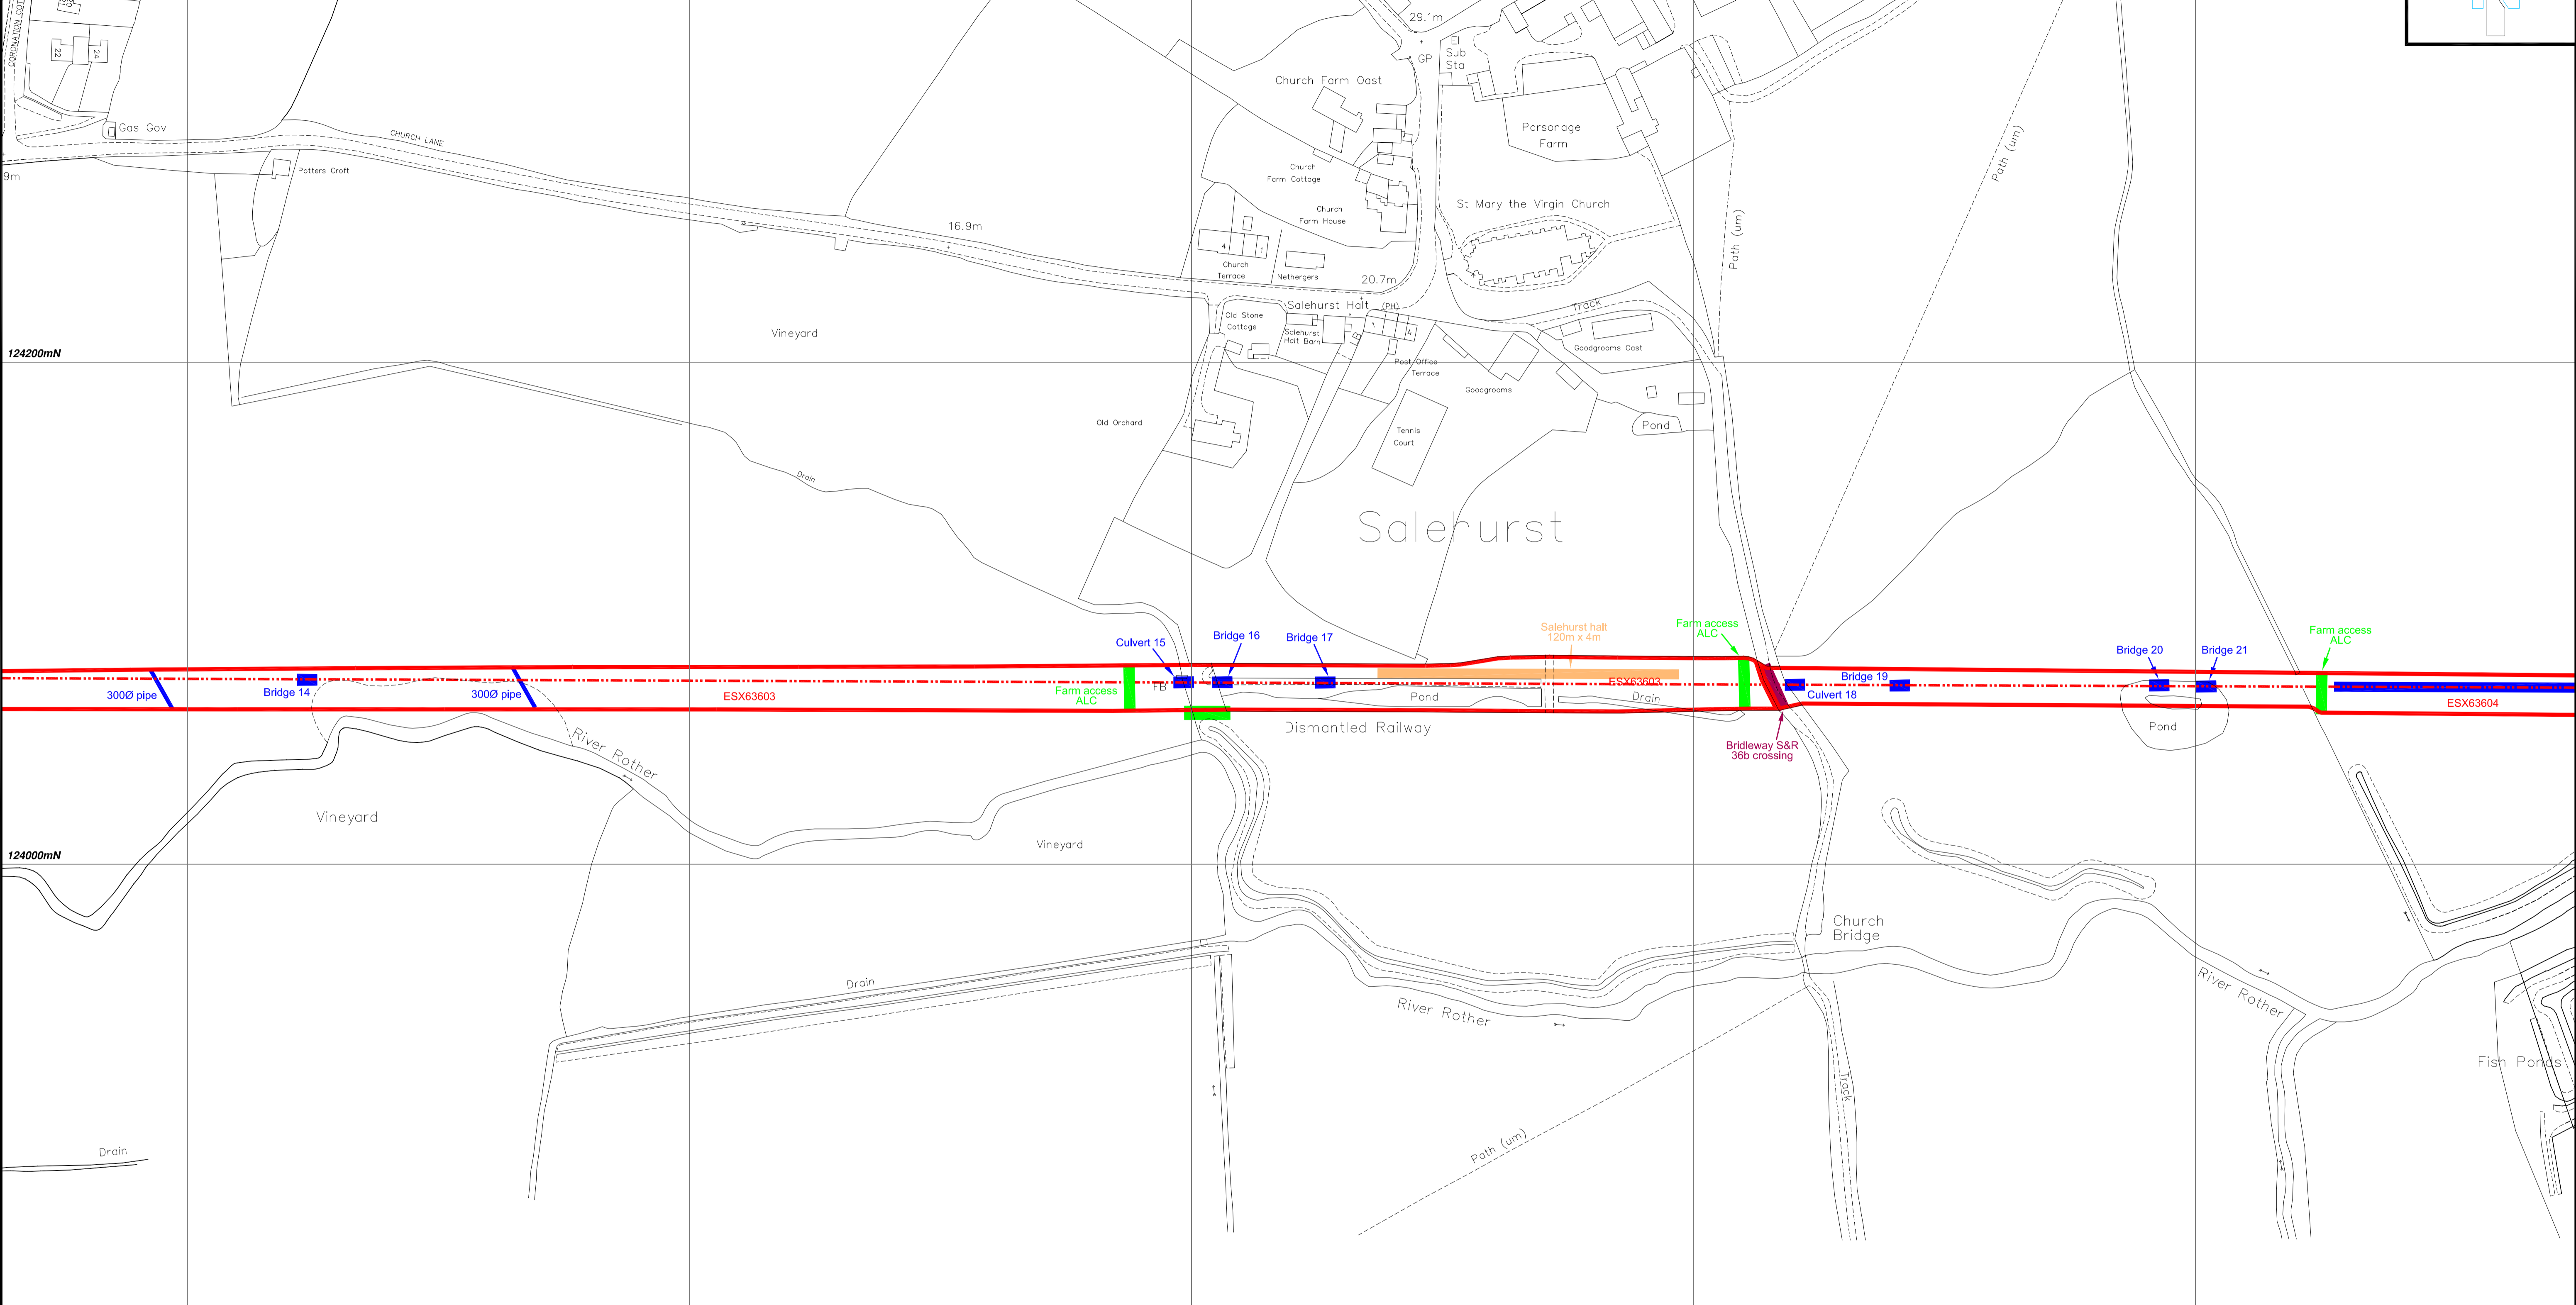

ESX22127	Donovan John Eastwood	ESX191876	Secretary of State for Transport
ESX25127	East Sussex County Council	ESX222269	Trustees on Behalf of the Rother Valley Railway Heritage Trust
ESX27807	Trustees of the Hastings, Bexhill & District (Fresh Water) Angling Association	ESX296307	Patrick Hole & Elizabeth Root
ESX36840	Graham Richard Pryke, Patrick William Martin & Patrick Alexander Sweeney	ESX306107	E O Culverwell Limited
ESX63603	Andrew Thomas Hoad & Thomas Hoad	ESX324600	Nicholas Eastwood & Anna Eastwood
ESX63604	Andrew Thomas Hoad	ESX325017	Trustees on Behalf of the Rother Valley Railway Heritage Trust
ESX63605	Andrew Thomas Hoad & Lynn Hoad	ESX334890	Trustees on Behalf of the Rother Valley Railway Heritage Trust
ESX69638	Robert Gerald de Quincey	ESX346186 (Lease)	Trustees on Behalf of the Rother Valley Railway Heritage Trust
ESX89790	Derek Percy Wilton	ESX354644	Trustees on Behalf of the Rother Valley Railway Heritage Trust
ESX186187	Trustees on Behalf of the Rother Valley Railway Heritage Trust		
ESX187801	Trustees on Behalf of the Rother Valley Railway Heritage Trust		

- GPS surveys
- volumetric surveys
- topographical surveys
- measured building surveys
- setting out
- boundary disputes
- engineering surveys
- deformation & settlement surveys

INDICATES EXTENT OF EXISTING FLOOD DEFENCES TO BE RAISED.

TITLE PLAN BOUNDARIES HAVE BEEN GRAPHICALLY FITTED TO ORDNANCE SURVEY DIGITAL DATA.
 GENERAL NOTES & FEATURE POSITIONS, INCLUDING RAIL CENTRE LINE HAVE BEEN GRAPHICALLY FITTED FROM CLIENT SUPPLIED INFORMATION.

THIS PLAN IS ONLY TO BE USED TO PROVIDE A GENERAL OVERVIEW OF LAND REGISTRY TITLES
 - FURTHER INVESTIGATION WILL BE REQUIRED FOR QUERIES WITH INDIVIDUAL BOUNDARIES

JOB TITLE: **ROTHER VALLEY RAILWAY "THE CLIPPERS" TO JUNCTION ROAD, ROBERTSBURKE**
 CLIENT: **ROTHER VALLEY RAILWAY LTD.**
 DRAWING TITLE: **TITLE PLANS**
 SCALE: 1:1250
 DWG. No.: Plan B - 3
 DRAWN BY: R O'Grady
 CAD DATE: 15.03.2014
 CAD FILE: Plan B (Sheet 1 - 7) - 18.dwg
 JOB No.: 13/08/024
 DATE: February 2014
 REV. NO.:

